

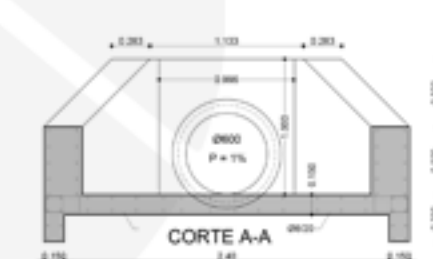
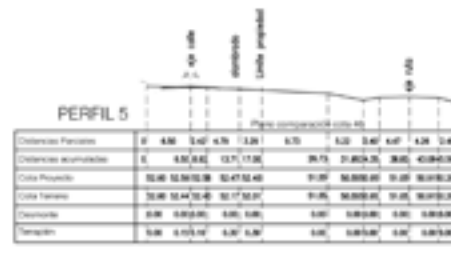
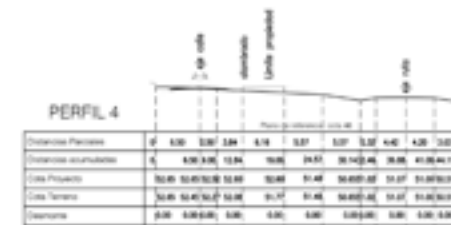
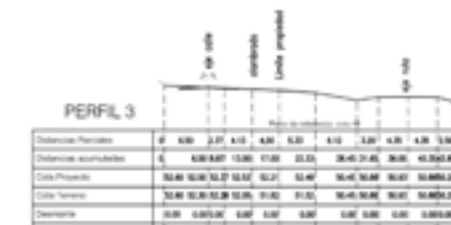
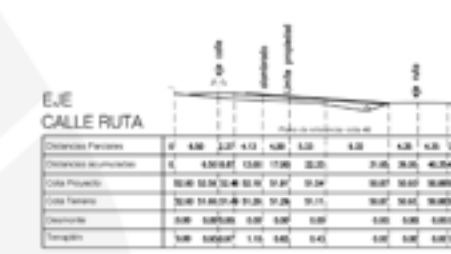
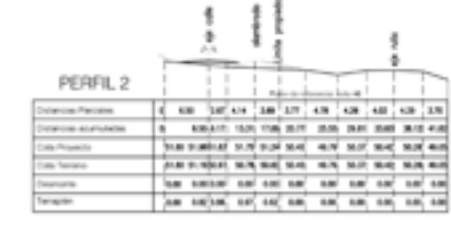


PERFIL LONGITUDINAL CALLE LATERAL (Eje a 6.50m. del límite de las fracciones)
Relación escala horizontal/vertical: 1/1

Distancia Parcial	31.00	13.40	6.80	31.42	16.79	25.53	35.84	31.96	25.10	217.40	45.79	263.19
Distancia acumulada	0.00	31.60	44.40	51.20	67.99	93.52	129.36	161.32	186.42	207.52	253.31	299.10
Cota Terreno	30.32	30.20	30.86	30.89	31.37	32.03	32.38	32.59	32.59	32.70	32.70	31.20
Cota Proyecto	30.52	30.92	30.88	30.79	31.40	31.73	32.03	32.09	32.11	32.70	32.70	32.04
Pendientes %	0.32	0.30	1.97	1.94	1.07	1.96	1.06	0.96	0.96	-0.83	-0.30	

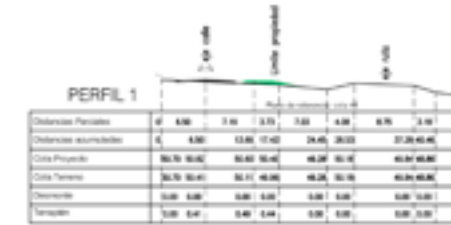

CABEZAL - seg. 125

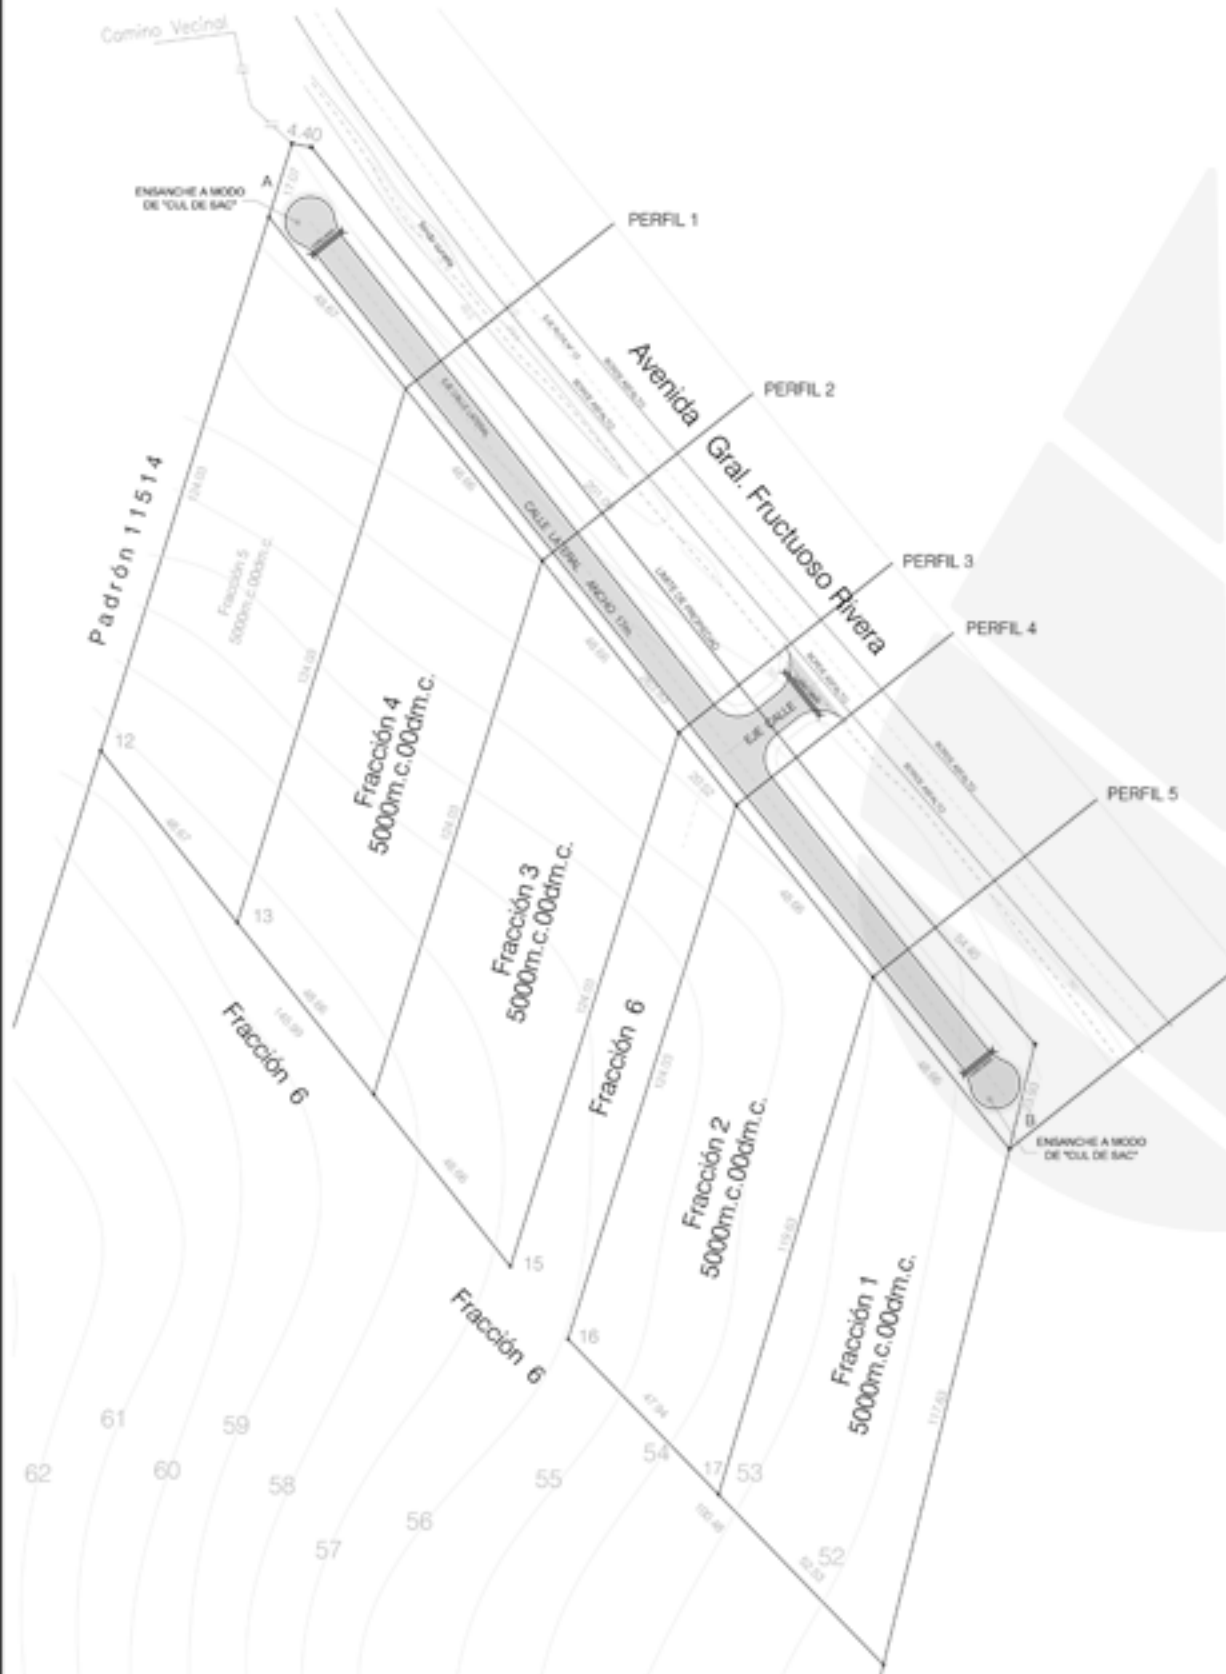